


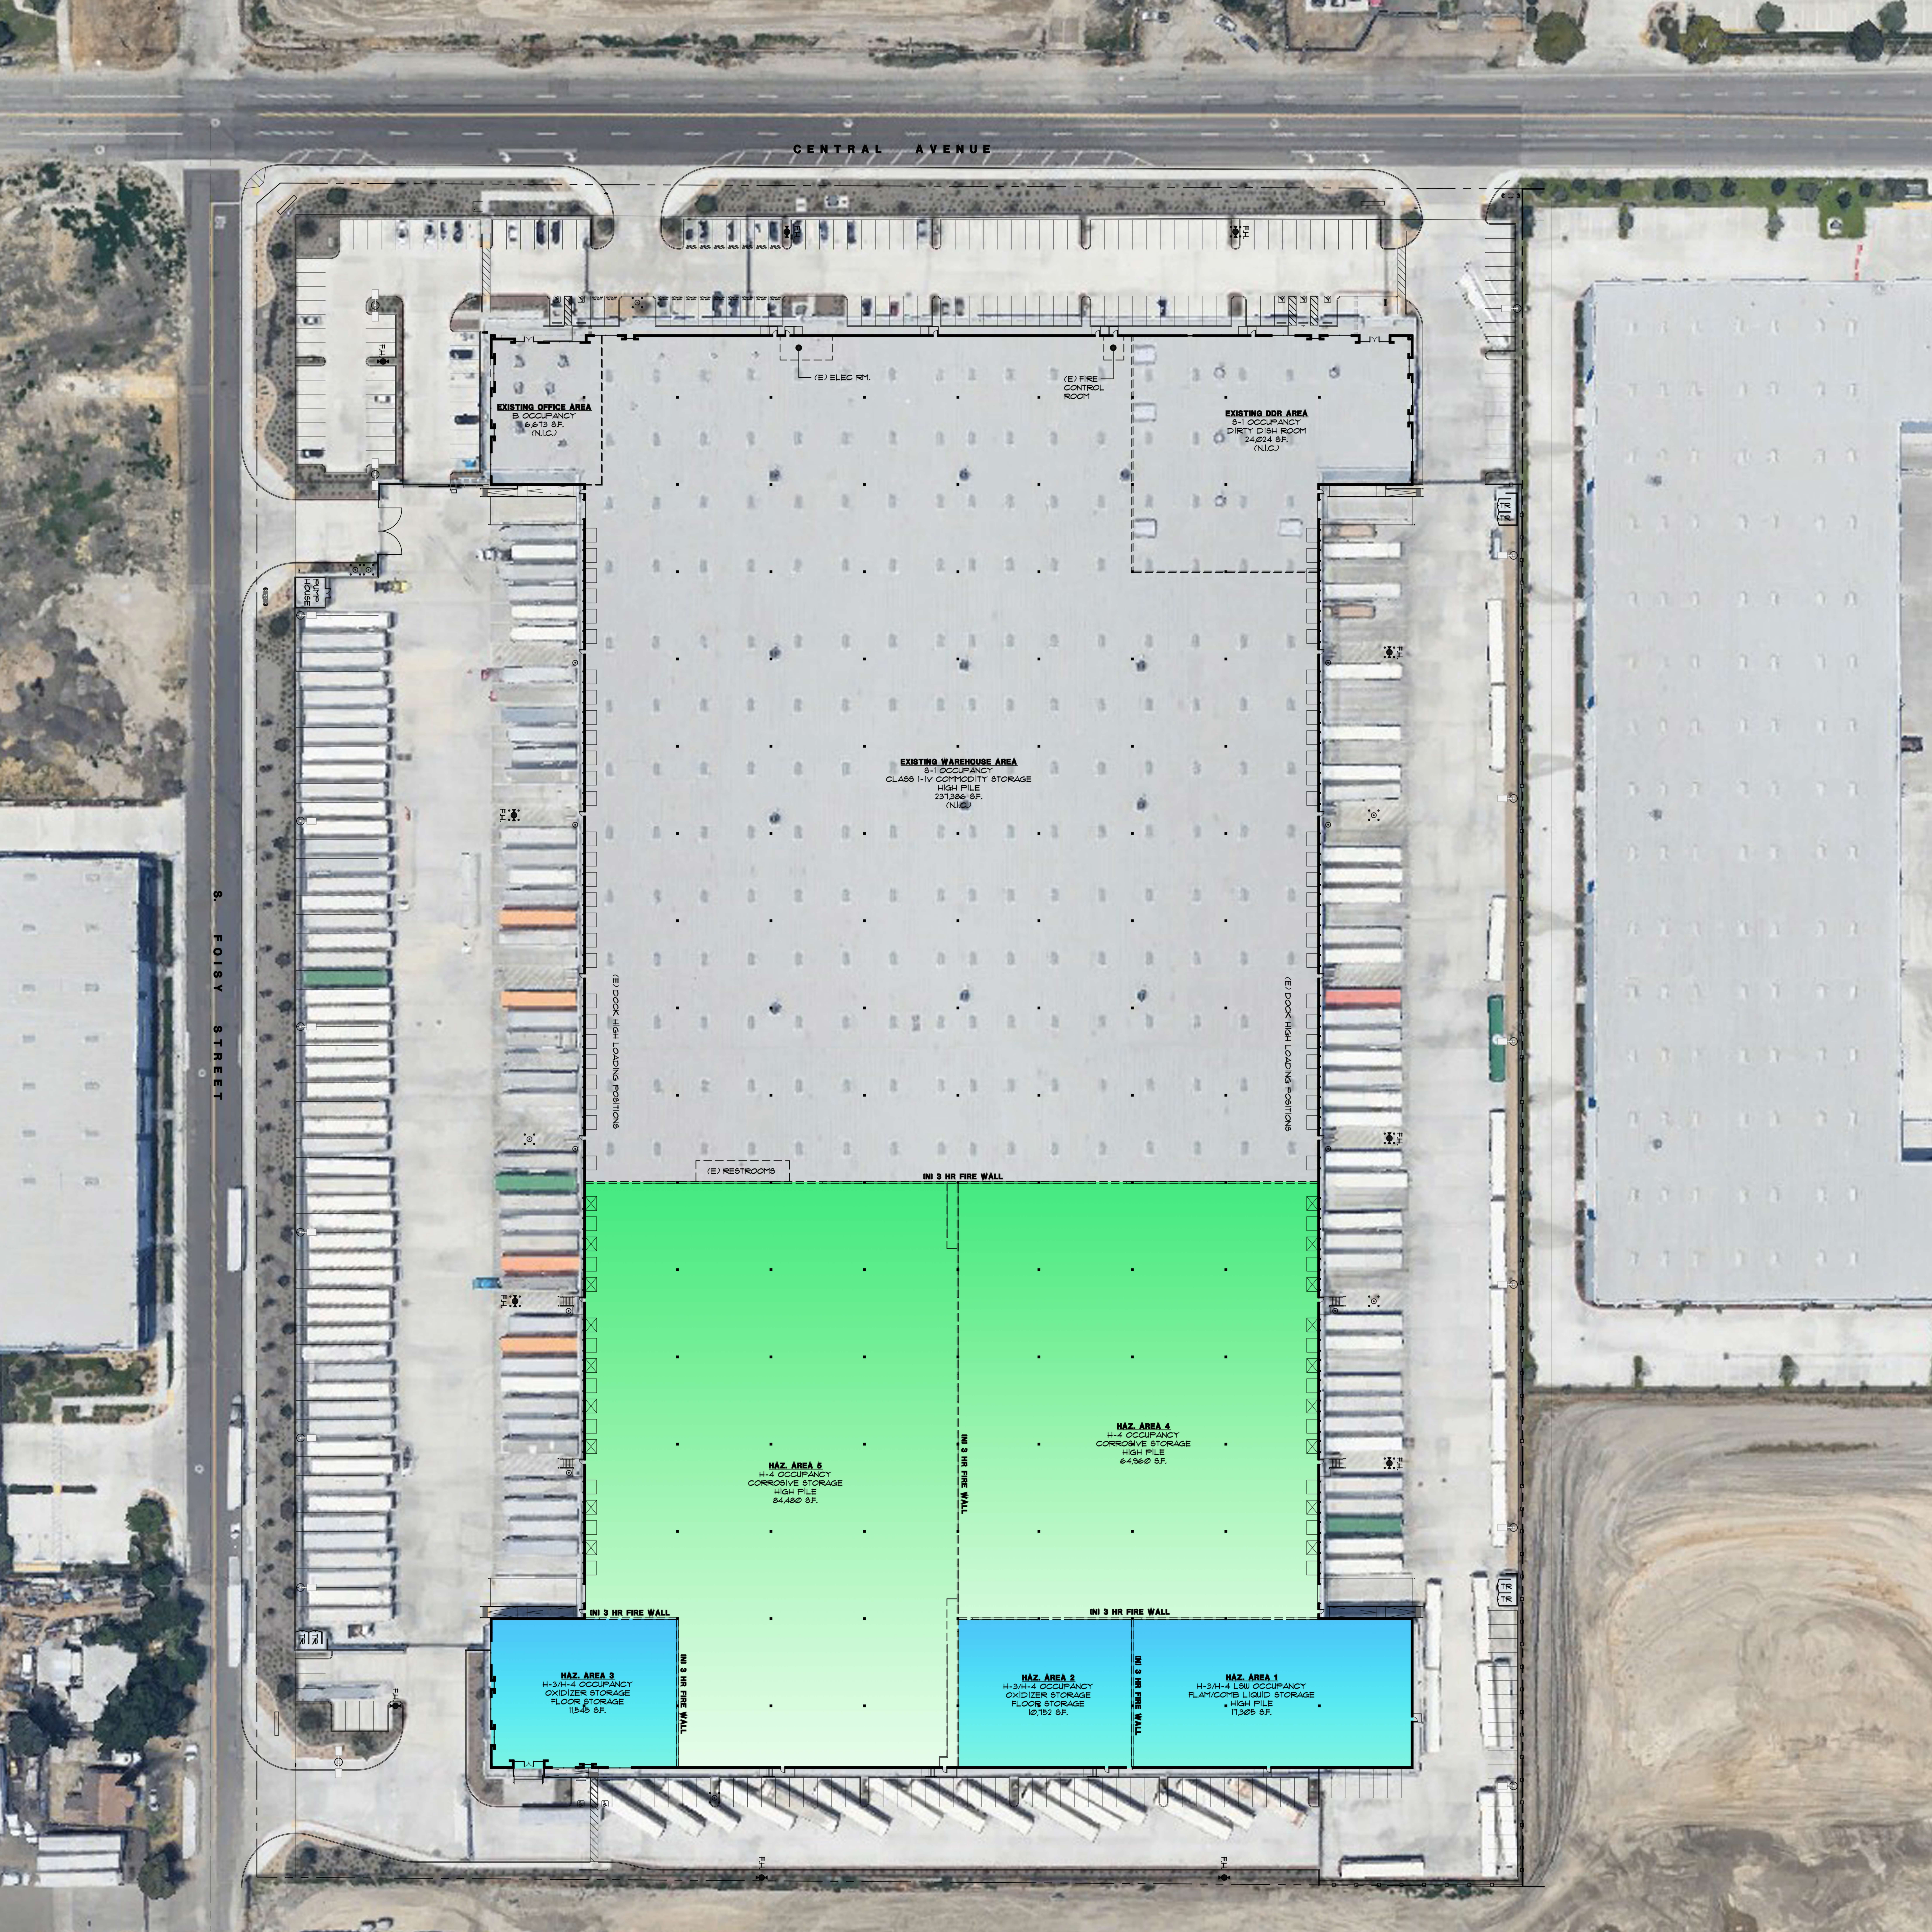

CENTRAL AVENUE

S. FOISY STREET

EXISTING OFFICE AREA
B OCCUPANCY
6,673 SF.
(N.I.C.)

(E) ELEC. RM.

(E) FIRE
CONTROL
ROOM

EXISTING DDR AREA
S-1 OCCUPANCY
DIRTY DISH ROOM
24,024 SF.
(N.I.C.)

EXISTING WAREHOUSE AREA
S-1 OCCUPANCY
CLASS 1-IV COMMODITY STORAGE
HIGH PILE
231,386 SF.
(N.I.C.)

(E) DOCK HIGH LOADING POSITIONS

(E) DOCK HIGH LOADING POSITIONS

(E) RESTROOMS

INI 3 HR FIRE WALL

INI 3 HR FIRE WALL

HAZ. AREA 5
H-4 OCCUPANCY
CORROSIVE STORAGE
HIGH PILE
84,480 SF.

HAZ. AREA 4
H-4 OCCUPANCY
CORROSIVE STORAGE
HIGH PILE
64,360 SF.

INI 3 HR FIRE WALL

INI 3 HR FIRE WALL

HAZ. AREA 3
H-3/H-4 OCCUPANCY
OXIDIZER STORAGE
FLOOR STORAGE
11345 SF.

INI 3 HR FIRE WALL

HAZ. AREA 2
H-3/H-4 OCCUPANCY
OXIDIZER STORAGE
FLOOR STORAGE
10,182 SF.

INI 3 HR FIRE WALL

HAZ. AREA 1
H-3/H-4 LSW OCCUPANCY
FLAM/COMB LIQUID STORAGE
HIGH PILE
17,300 SF.